




Type G - Ground Mount

Series: Derby

Product Number: 350-SD

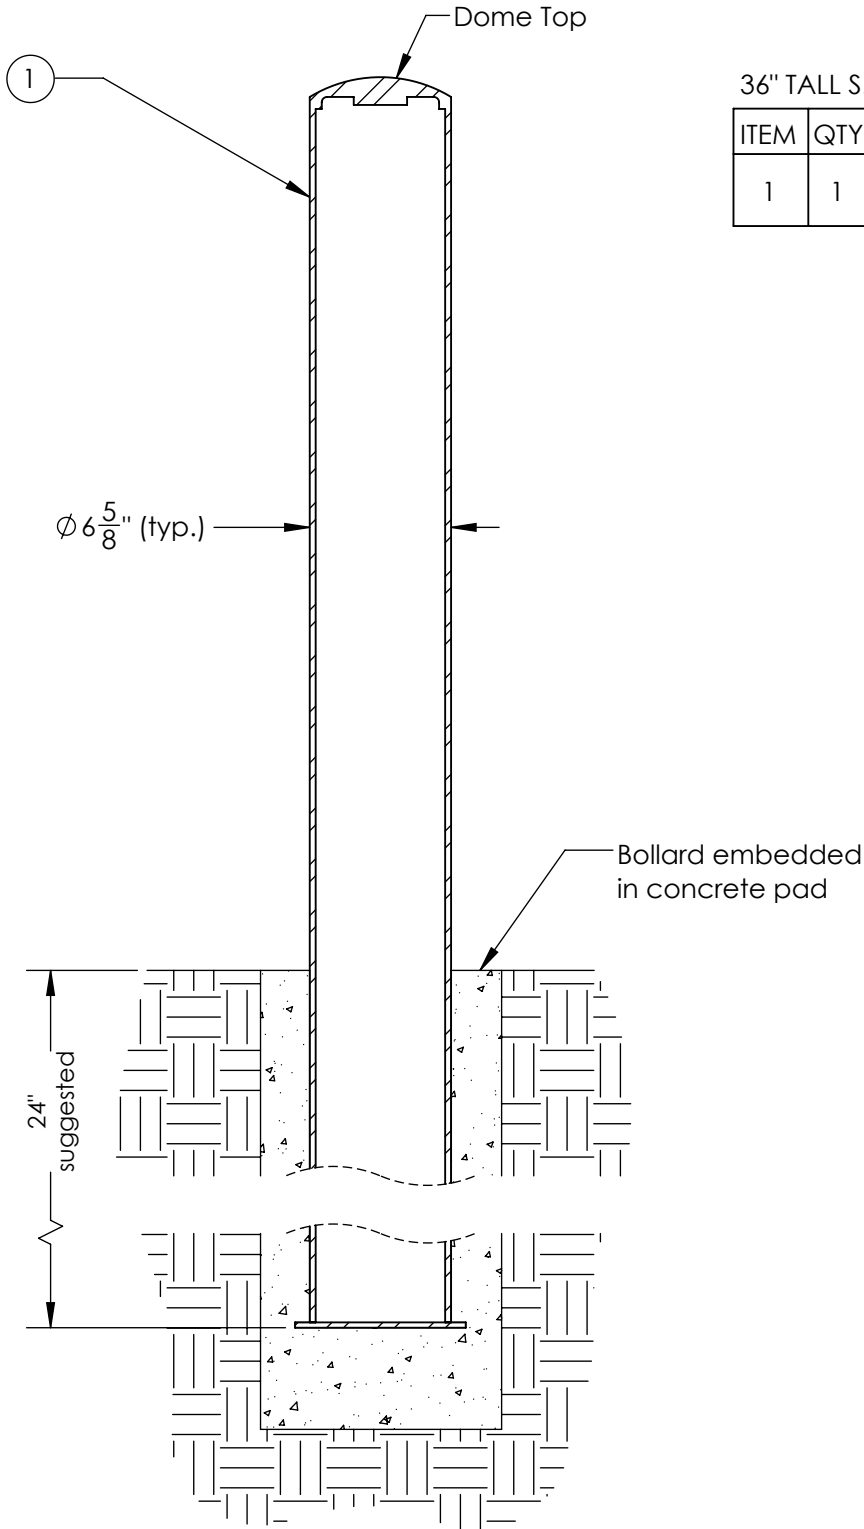

36" TALL S.S. BOLLARD SLEEVE

ITEM	QTY	PART	WEIGHT
1	1	6" Dome top Schedule #40 stainless steel bollard.	100.8 lbs.

-Stainless steel bollard to be embedded in concrete footer to a suggested depth of 24".

-Footer detail is for reference only; proper footer construction depends on local soil conditions and engineering requirements.