




# Type G - Ground Mount

Series: Bastion

Product Number: 360-SD

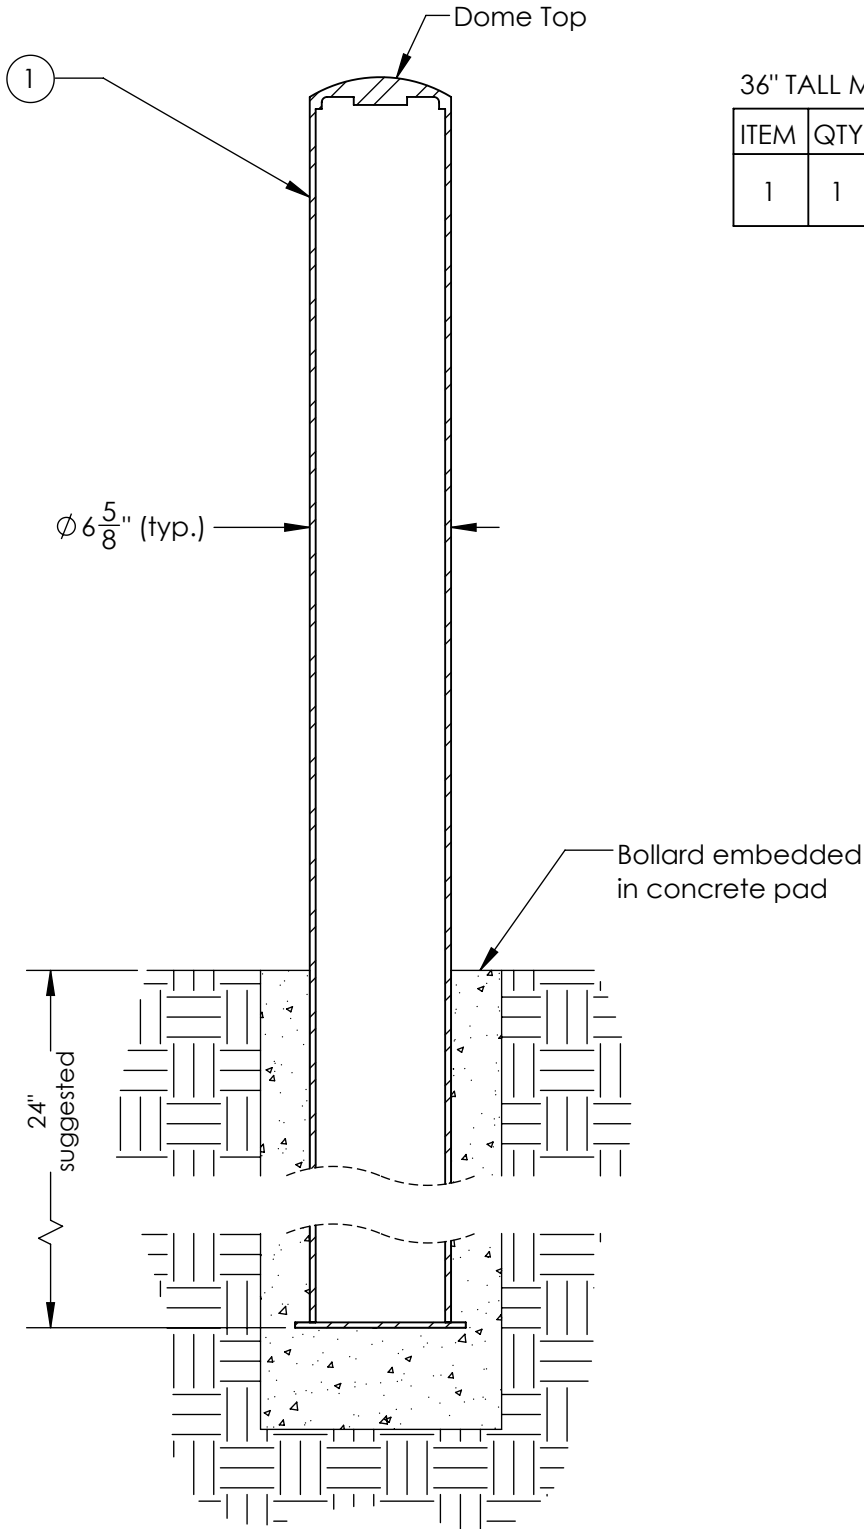

36" TALL M.S. BOLLARD SLEEVE

ITEM	QTY	PART	WEIGHT
1	1	6" Dome top Schedule #40 mild steel bollard.	97.4 lbs.

-Mild steel bollard to be embedded in concrete footer to a suggested depth of 24".

-Footer detail is for reference only; proper footer construction depends on local soil conditions and engineering requirements.